



North

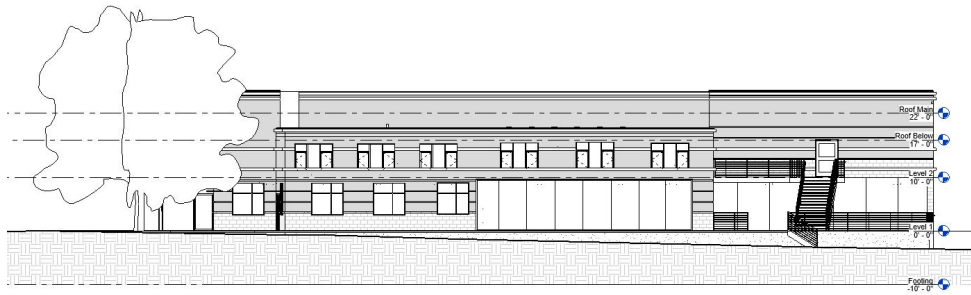

West






South

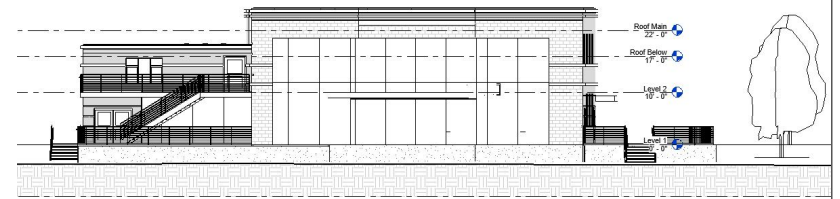


East

Northport Public Library	
Elevation	
Project number	2
Date	Sept-2021
Drawn by	Evan Ziegler
Checked by	
A1	
Scale	

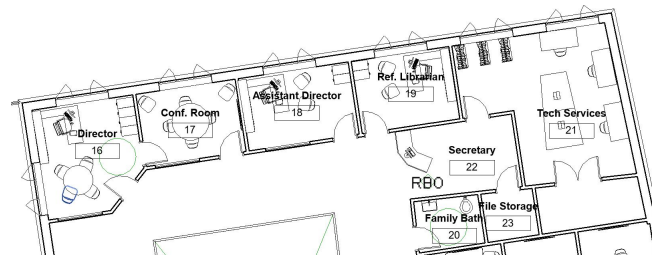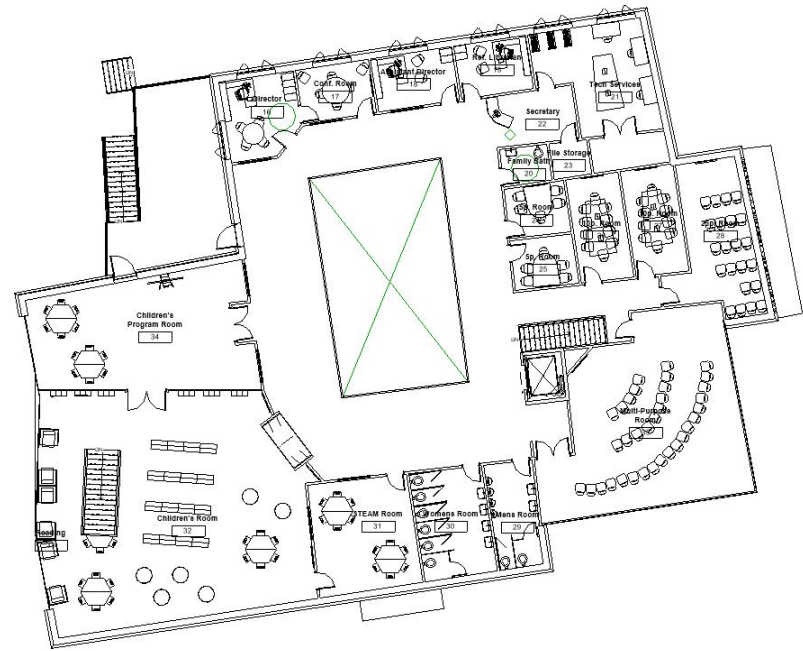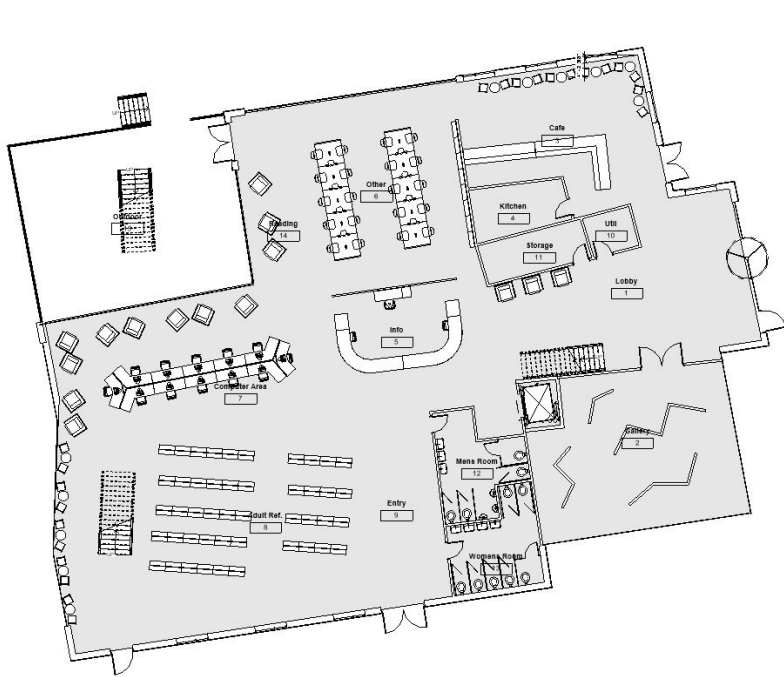



Northport Public Library	
Floor Plans	
Project number	2
Date	Sept. 2021
Drawn by	Author
Checked by	Checker
A2	
Scale	

10/16/2021 9:44:00 AM

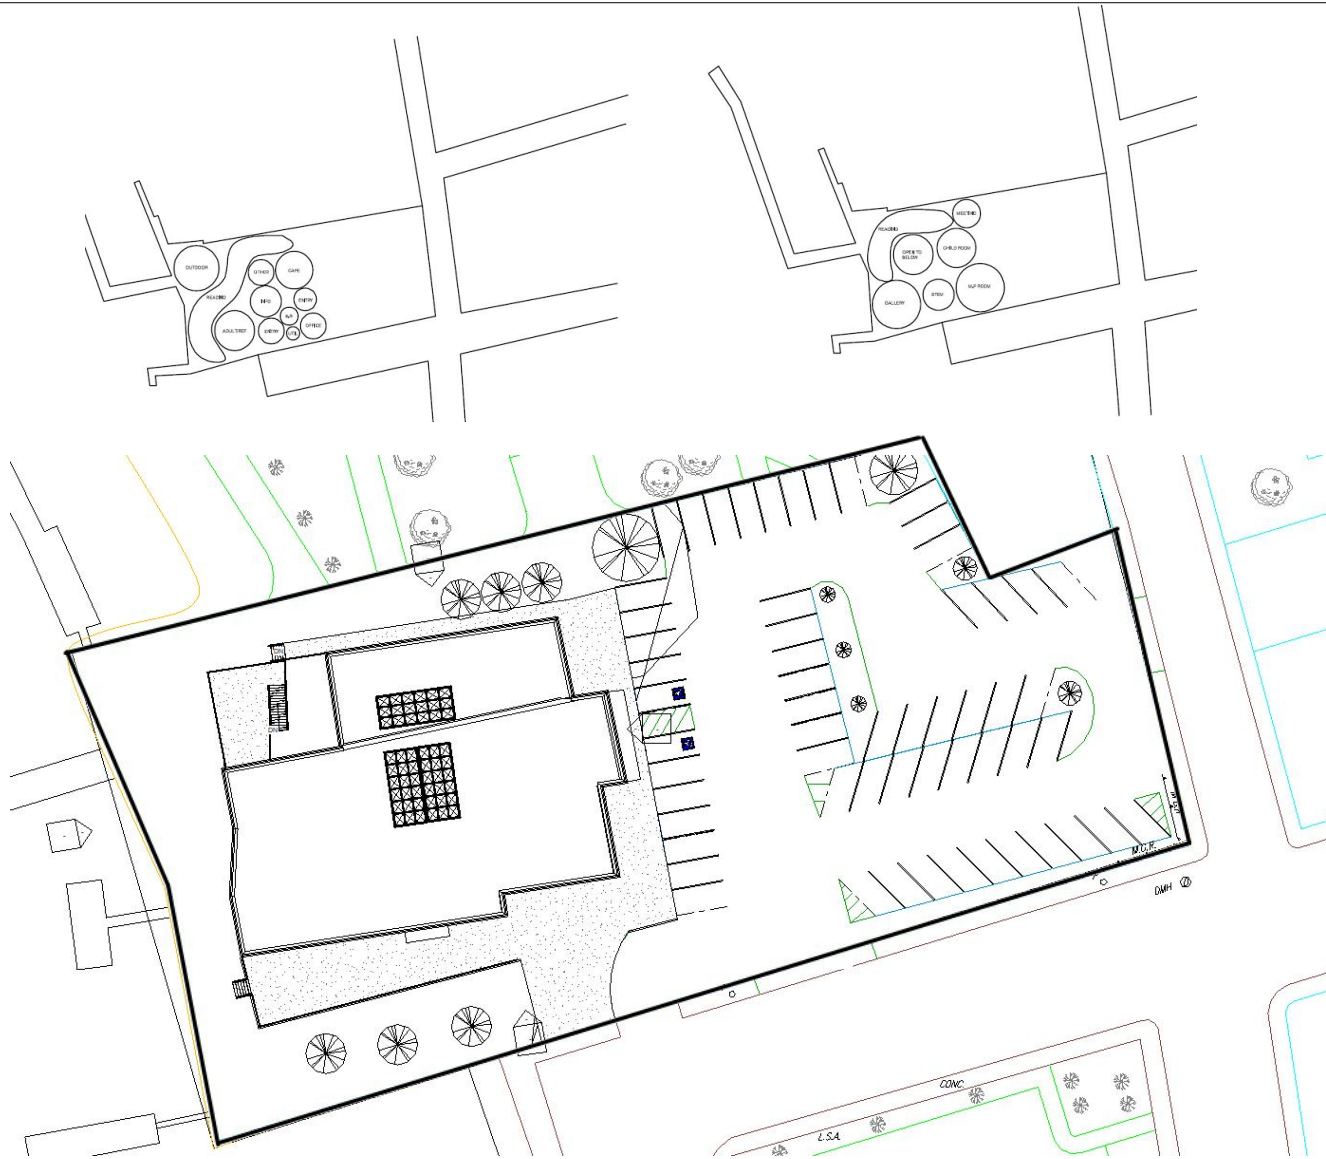

Northport Public Library	
Site Plan	
Project number	2
Date	Sept. 2021
Drawn by	Author
Checked by	Checker
A3	
Scale	1" = 20'-0"

1/21/2021 9:05:10 AM

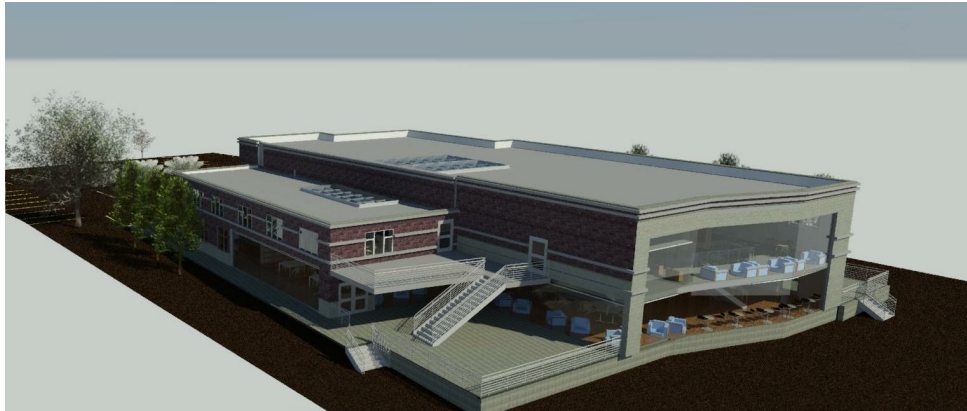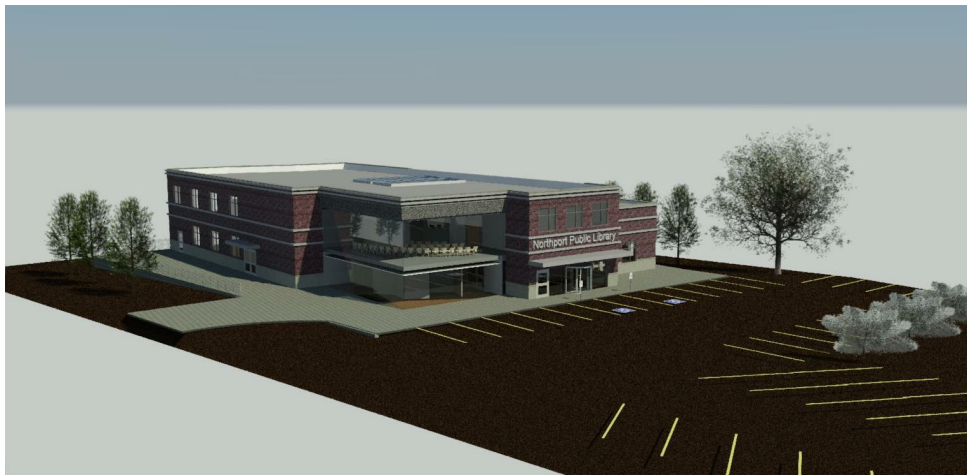




3D Rendering

Northport Public Library

3d Images

Project Number	2
Date	Sept-2021
Drawn By	Author
Checked By	Checker
A4	
Scale	

10/15/2021 10:10:37 AM

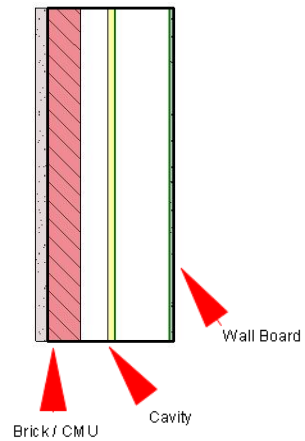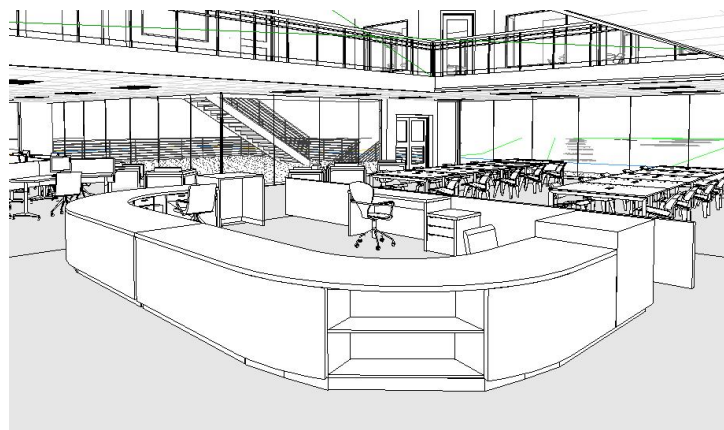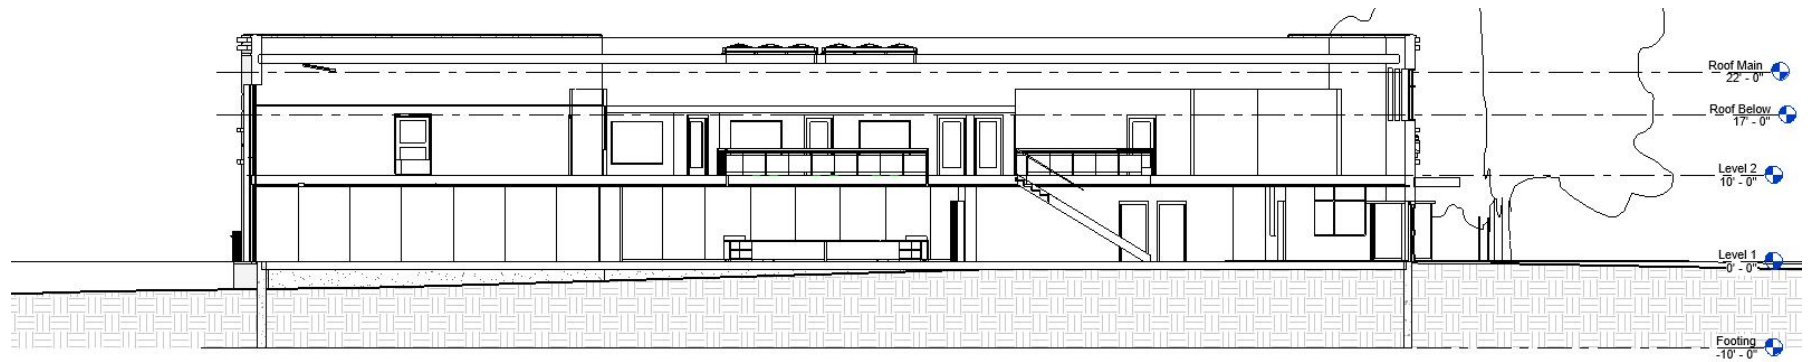

Total Occupants = 850
 Total Square Footage = 19,860SF
 Total Project Cost = \$15,269,534.78

Northport Public Library	
Section / Cost Analysis	
Project number	2
Date	Sept-2021
Drawn by	Author
Checked by	Checker
A5	
Scale	

10/16/2021 9:09:43 AM