


Levittown Residence

This Residence was designed to fit the contextual style of the neighborhood in Levittown. It has many traits of homes in the area such as a gable roof and cedar shake siding. The Site has a 30' setback to match up with the neighbors

Rules Of Thumb

- Even 2 to 4 proportion
- Zero Step Entry in House
- 30' setback to match the neighborhood
- preserve trees around the property to match the neighborhood
- Front of the house open to give plenty of sunlight
- Parking provided through the driveway
- Front Door Facing Street
- House Proportions Match Neighbors
- 6 to 10 slope to match steep roofs of Levitt houses in the area
- no covered porch to match the neighborhood

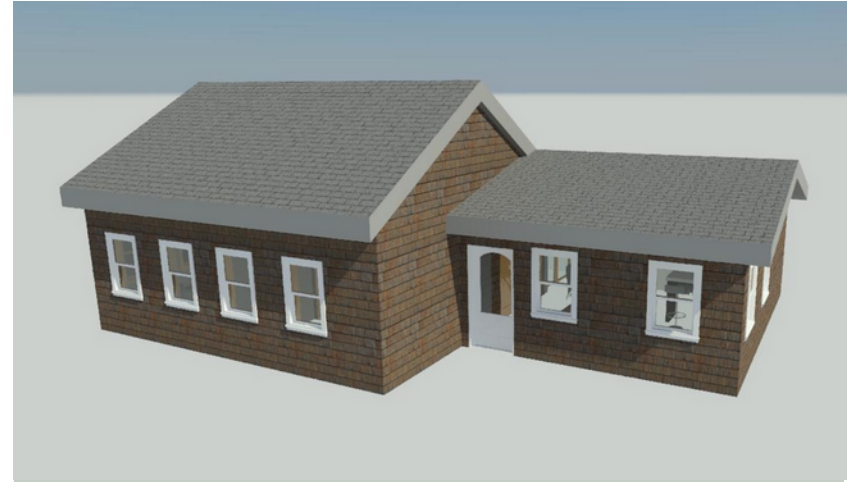


www.ziegler1998.wixsite.com/mysite

PROJECT 2 – RULES OF THUMB House
 Spring 2021 ARC 376 Architectural Design III
 Evan Ziegler/ Professor Anderson

No.	Description	Date

Cover Sheet		
Project number	2	A1
Date	3/15/2021	
Drawn by	Evan Ziegler	
Checked by	Checker	
		Scale

VISU UAK

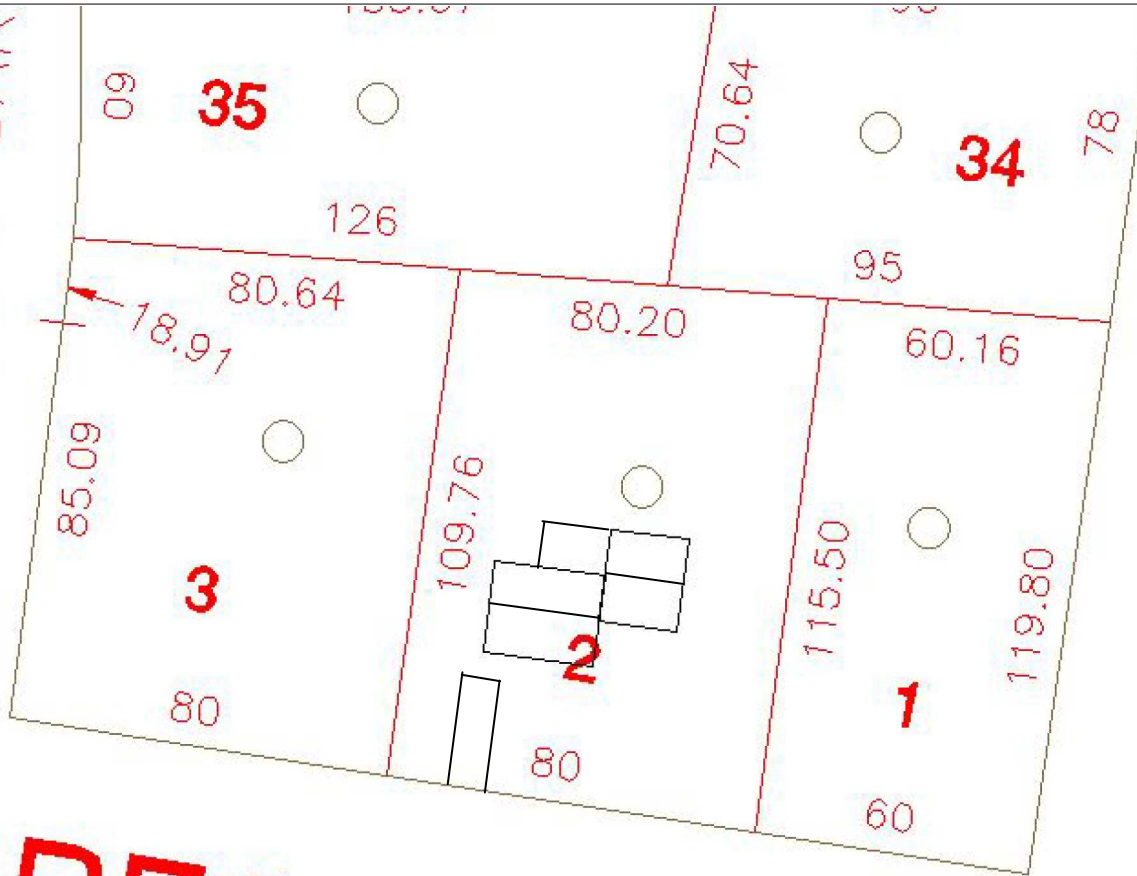

SEAMANN

REGAL

LA




www.ziegler1998.wixsite.com/mysite

PROJECT 2 – RULES OF THUMB House
 Spring 2021 ARC 376 Architectural Design III
 Evan Ziegler/ Professor Anderson

No.	Description	Date

Site Plan		
Project number	2	A2
Date	3/15/2021	
Drawn by	Author	
Checked by	Checker	
		Scale

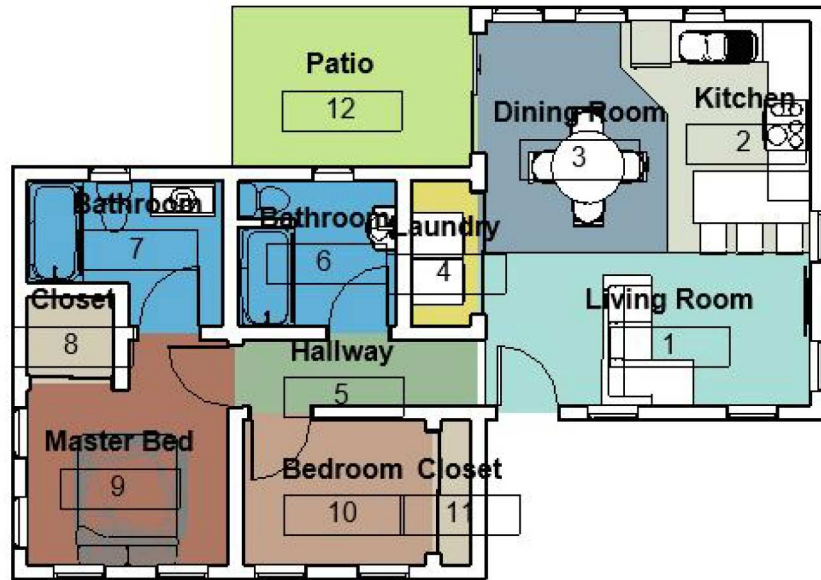

Room Legend

- Bathroom
- Bedroom
- Closet
- Dining Room
- Hallway
- Kitchen
- Laundry
- Living Room
- Master Bed
- Patio




www.ziegler1998.wixsite.com/mysite


PROJECT 2 – RULES OF THUMB House
 Spring 2021 ARC 376 Architectural Design III
 Evan Ziegler/ Professor Anderson

No.	Description	Date


Floor Plan		
Project number	2	A3
Date	3/15/2021	
Drawn by	Author	
Checked by	Checker	
Scale		

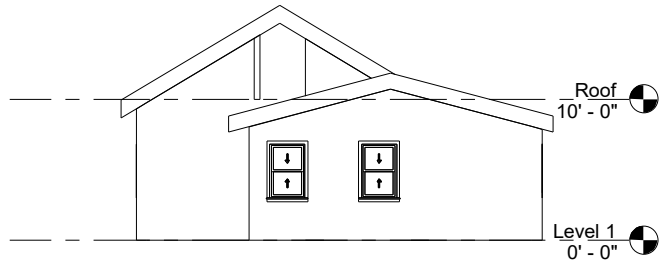


① East
1/8" = 1'-0"

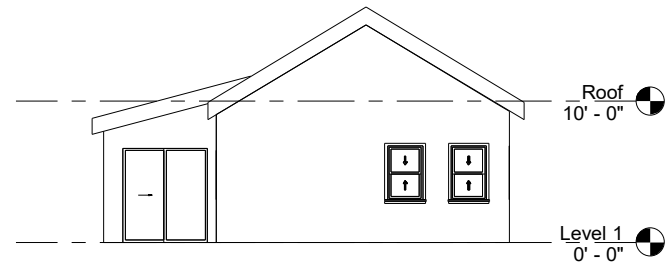

② West
1/8" = 1'-0"

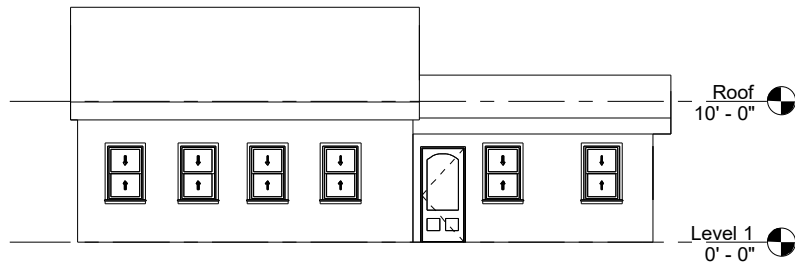

③ South
1/8" = 1'-0"

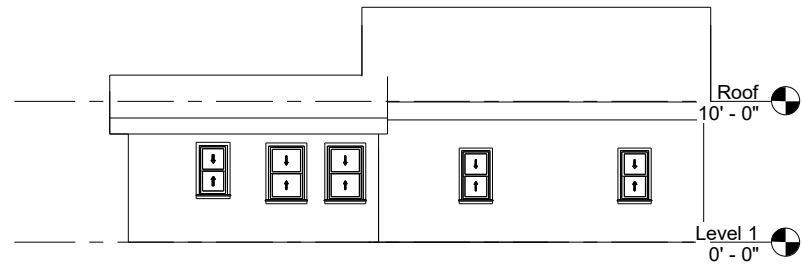

④ North
1/8" = 1'-0"



www.ziegler1998.wixsite.com/mysite

PROJECT 2 – RULES OF THUMB House
Spring 2021 ARC 376 Architectural Design III
Evan Ziegler/ Professor Anderson

No.	Description	Date

Elevation / Sections	
Project number	2
Date	3/15/2021
Drawn by	Author
Checked by	Checker
A4	
Scale 1/8" = 1'-0"	